


FIRST FLOOR PLAN OF BUILDING B (1275 S. WINCHESTER BLVD., SAN JOSE, CA.)

AREA: 4,800 SQ.FT. X 2 (FLOORS) = 9,600 SQ.FT. TOTAL


1/8"=1'-0"

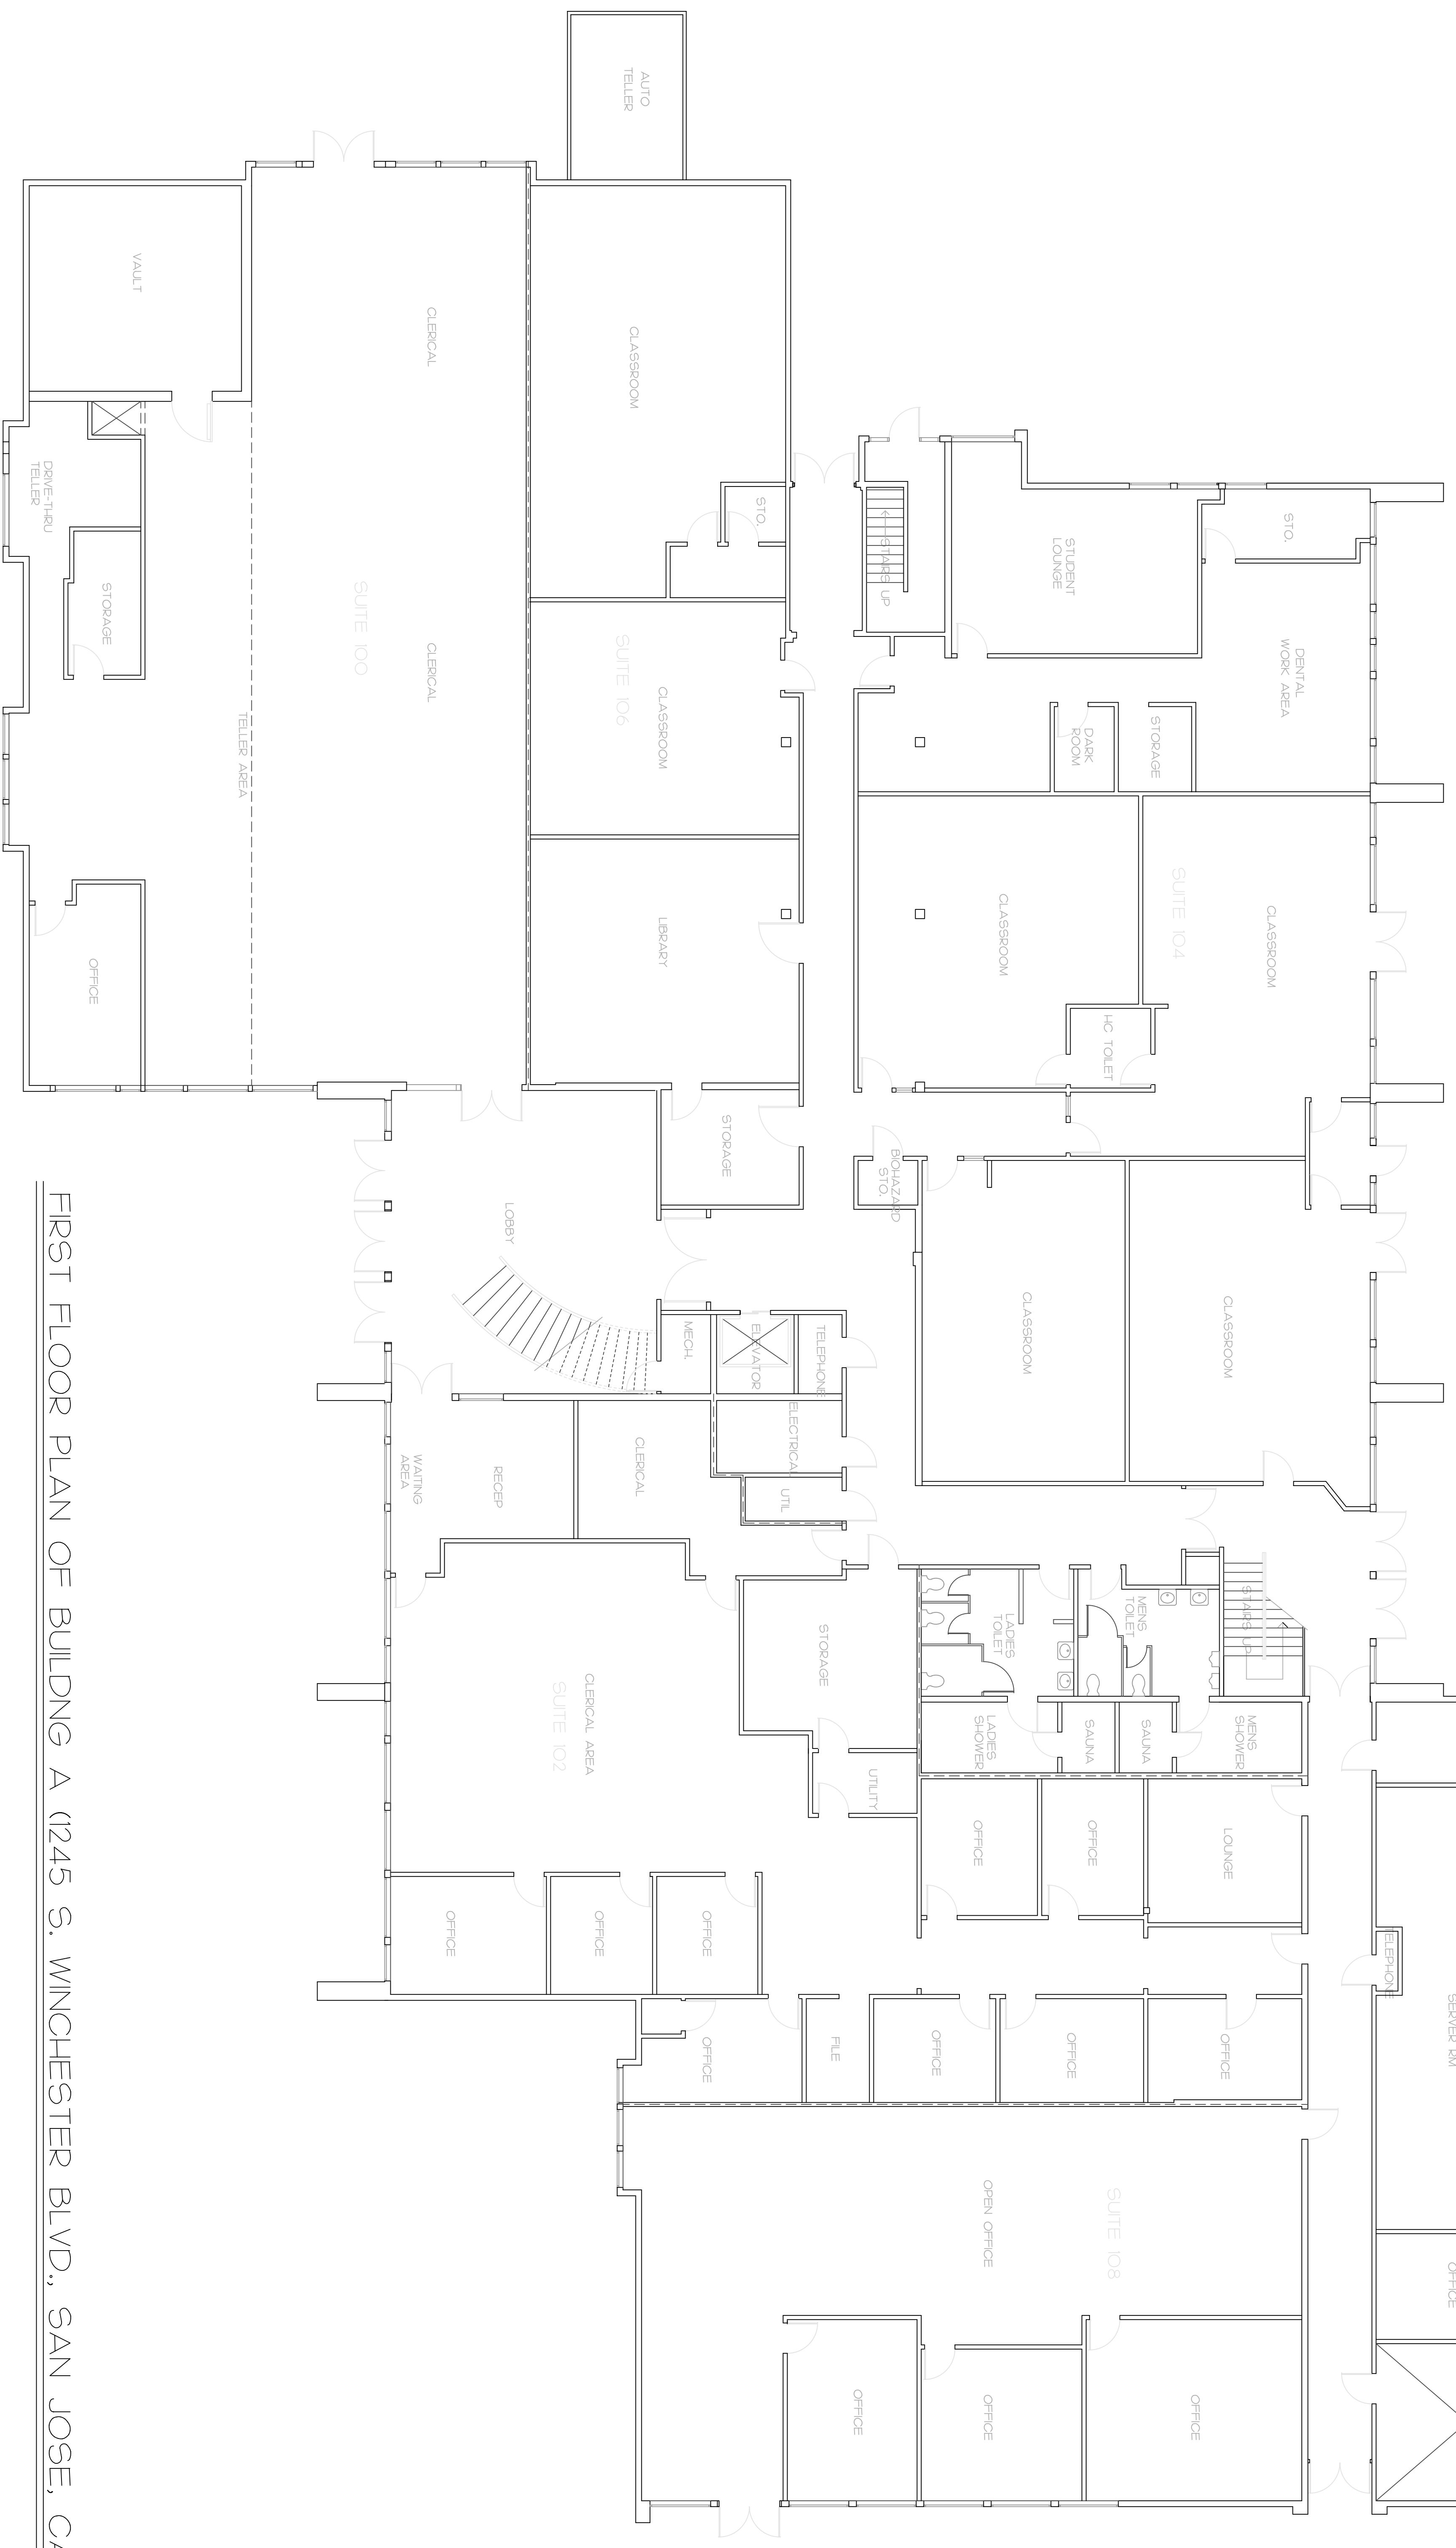

FIRST FLOOR PLAN OF BUILDING A (1245 S. WINCHESTER BLVD., SAN JOSE, CA.)

1/8"=1'-0"

REVISIONS	BY

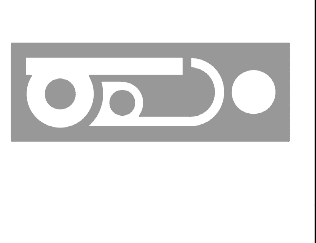

H.E. BOWEN AIA
 ARCHITECTS
 INTERIOR DESIGNERS
 1725 N. First Street #302
 San Jose, California 95110
 FAX: 408/501-0333
 Email: hbowen@hbowen.com

ARIZONA
 COLORADO
 CALIFORNIA

THIS FLOOR PLAN IS A PRELIMINARY DESIGN AND IS SUBJECT TO CHANGE WITHOUT NOTICE. THE ARCHITECT ASSUMES NO RESPONSIBILITY FOR THE ACCURACY OF THE INFORMATION PROVIDED BY OTHER PROFESSIONALS OR FOR THE COMPLETION OF THE PROJECT. THE ARCHITECT'S LIABILITY IS LIMITED TO THE PROFESSIONAL SERVICES PROVIDED AND DOES NOT EXTEND TO THE CONSTRUCTION OF THE PROJECT.

FLOOR PLAN

BORELLI INVESTMENTS COMPANY
 1245 S. WINCHESTER BLVD.
 SAN JOSE, CALIFORNIA

DATE: 7/27/06
 SCALE: 1/8"=1'-0"
 DRAWN: JR
 JOB: 06-853